



Planning,
Industry &
Environment

Issued under the Environmental Planning and Assessment Act 1979

Approved Section 4.55 (1A) Modification Application

No: SSD 9194 MOD 2

Granted on 14 April 2021

Signed: M.W.

Sheet No: 1 of 2



- ENSUITE DORM ■ DDA SINGLE STUDIO ■ ADAPTABLE UNIT 1,2,3 ■ BIKE STORAGE ■ GYM ■ RETAIL
■ QUEEN STUDIO 1,2,3 ■ KING SINGLE STUDIO ■ BACK OF HOUSE ■ COMMON AREAS ■ LIFT ■ SERVICES

1 BASEMENT


1 : 200



2 LEVEL 1

1 : 200

Revisions No.	Date	Description	Ver	App'd
06	25.09.2019	Final Issue to Consultants for preparation of reports	SO	BM
07	25.09.2019	Issue to Traffic Engineer	SO	BM
08	05.11.2019	Issue to Planner	SO	BM
09	11.11.2019	Issue to Planner	SO	BM
010	20.02.2020	Issue to Consultants	SO	BM
011	03.04.2020	Issue to GMU	SO	BM
012	05.06.2020	Issue to Client for Information	SO	BM
013	07.01.2020	Issue to Consultants for Information	RP	SO
014	07.07.2020	Issue to Planner	RP	SO
015	15.07.2020	RRRS Issue	SO	BM
016	04.02.21	SECTION 4.55 APPLICATION	WH	RP

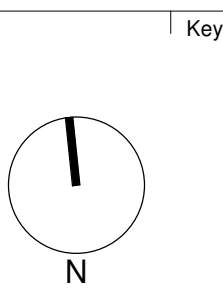


Client
The Trust Company Australia (Limited)
ATF WH Gibbons Trust

Architect
AJ+C
ALLEN JACK+COTTIER
79 Myrtle Street Chippendale NSW 2008 AUSTRALIA
ph +61 2 9311 8222 fx +61 2 9311 8200
ABN 53 003 782 250

Project
WEE HUR STUDENT HOUSING
13-23 Gibbons Street, Redfern
Proj. No. 18029


Drawing Title
**BASEMENT & LEVEL 1
PLAN**
Sheet Status
NOT FOR CONSTRUCTION

Scale
1 : 200 @A1
Drawing No.
DA2001 016
Issue
0 2 4 8 16 m

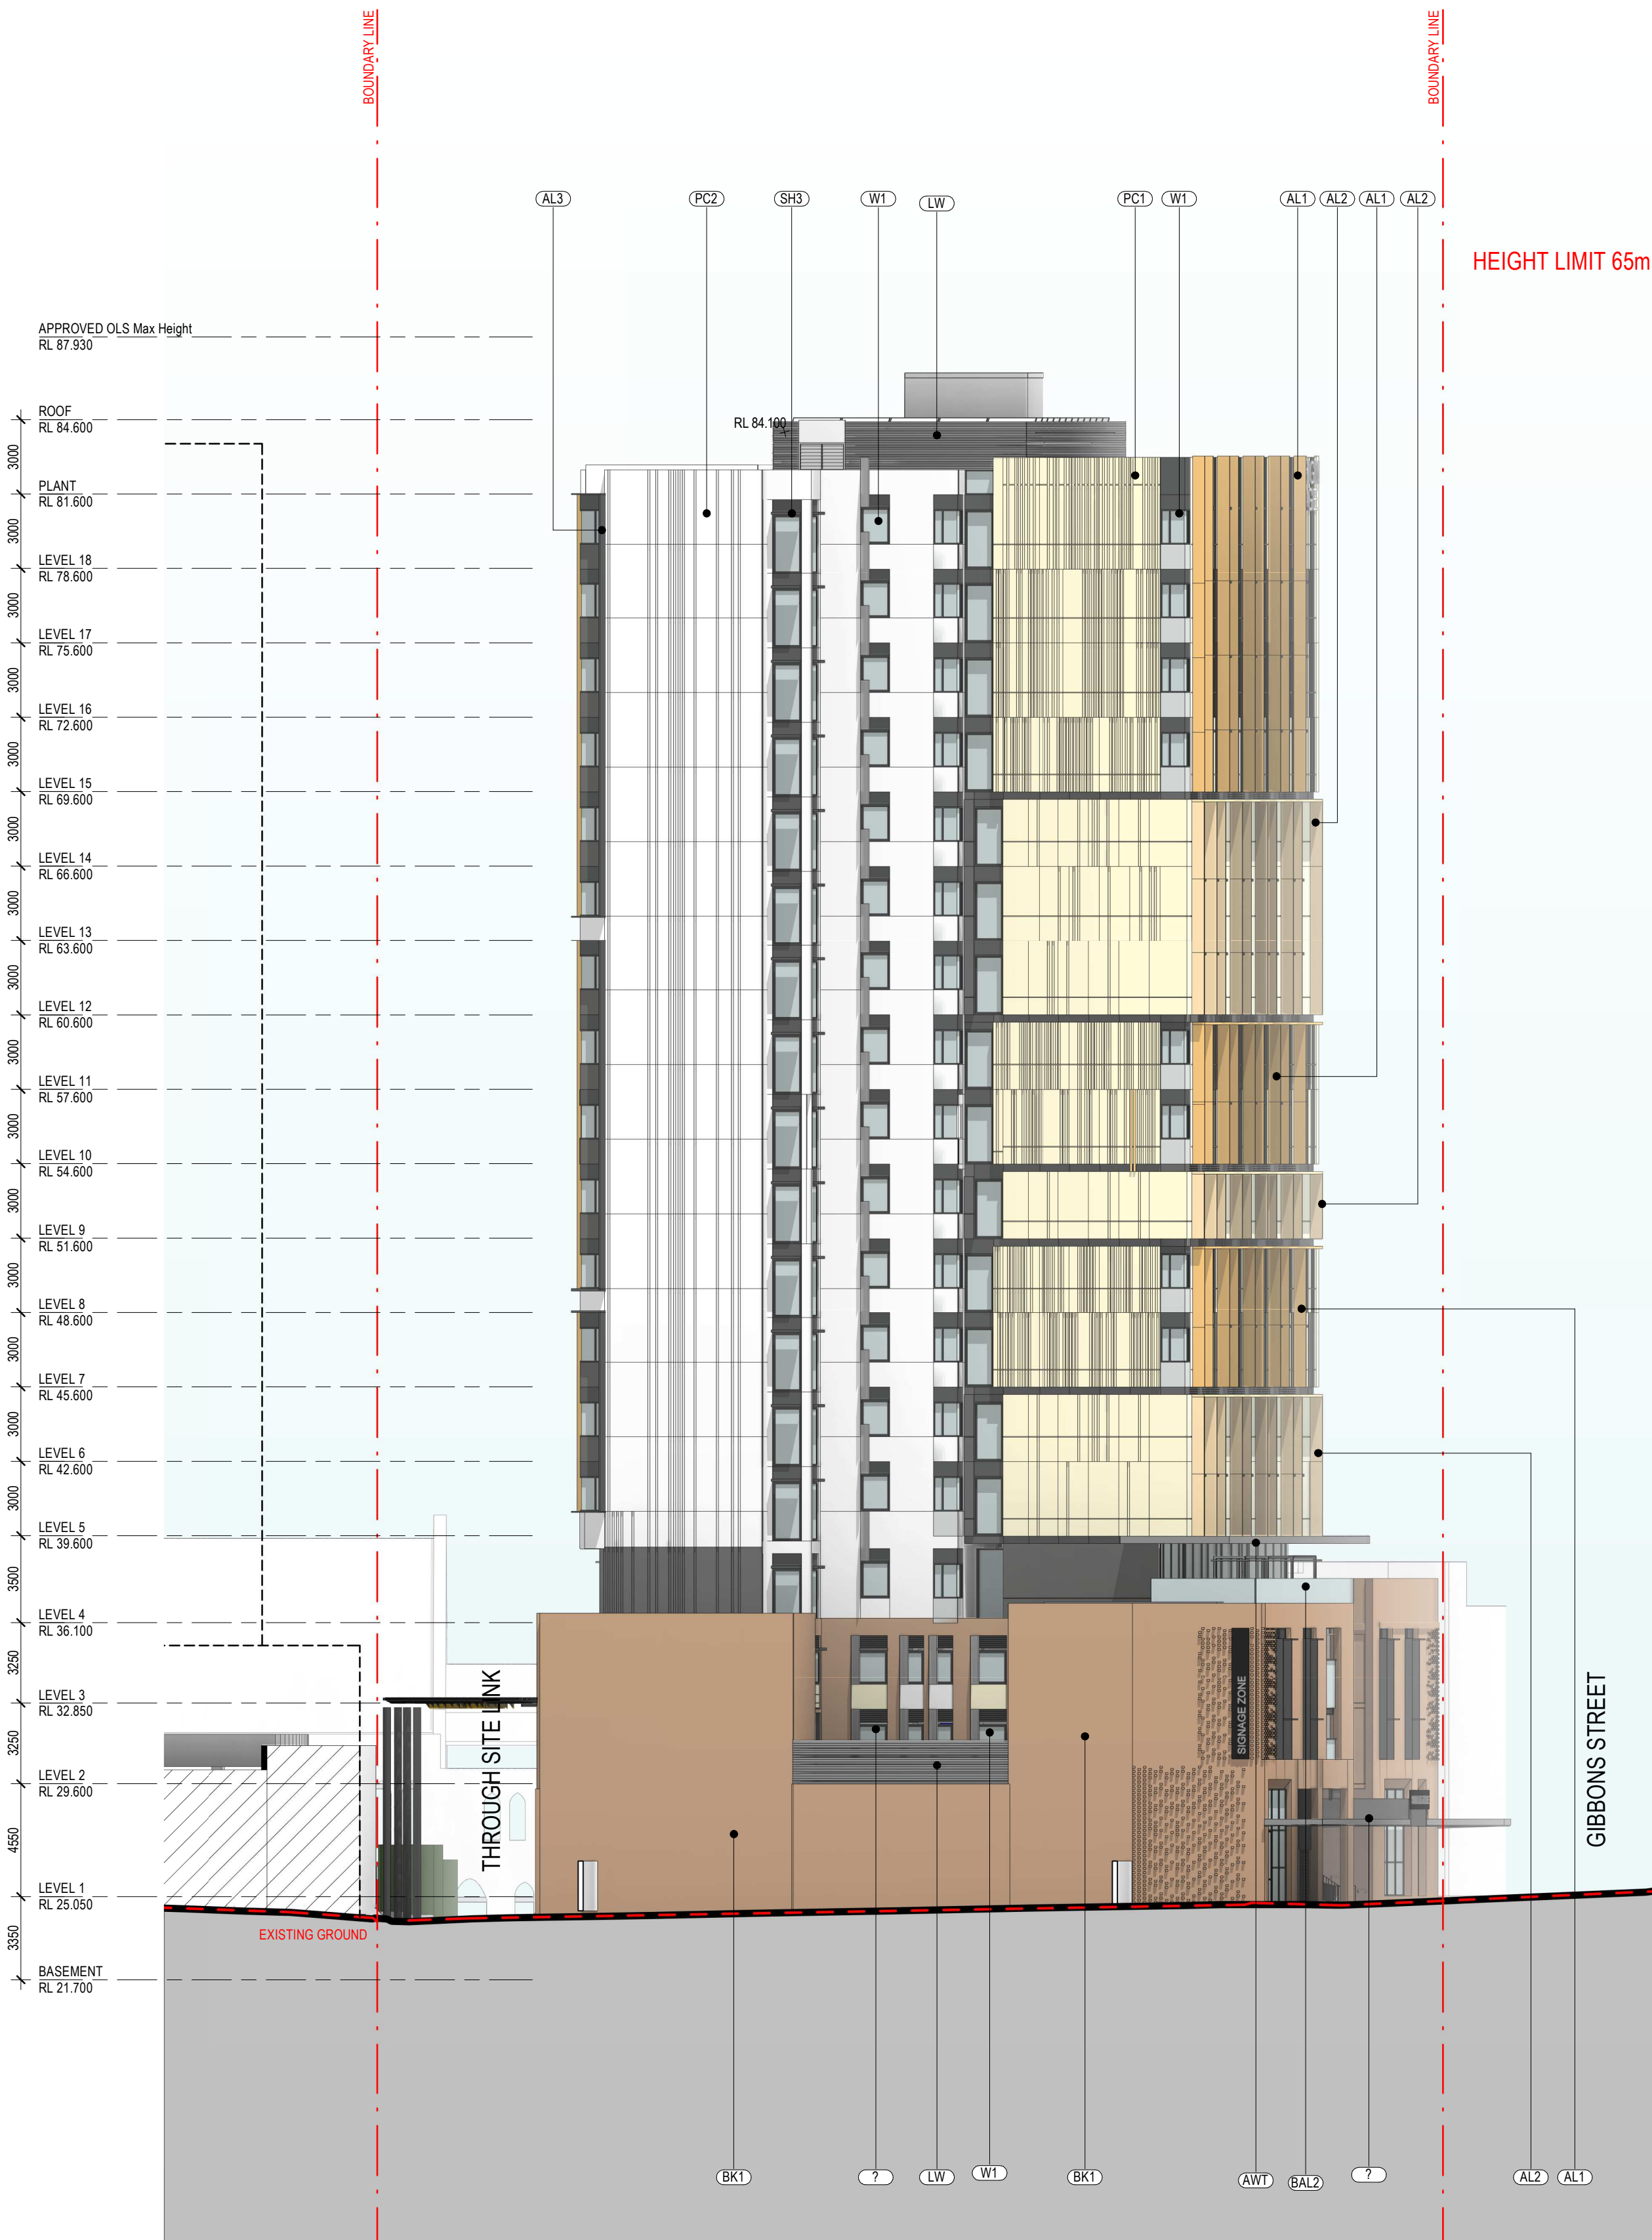

1 North Elevation

1 : 200

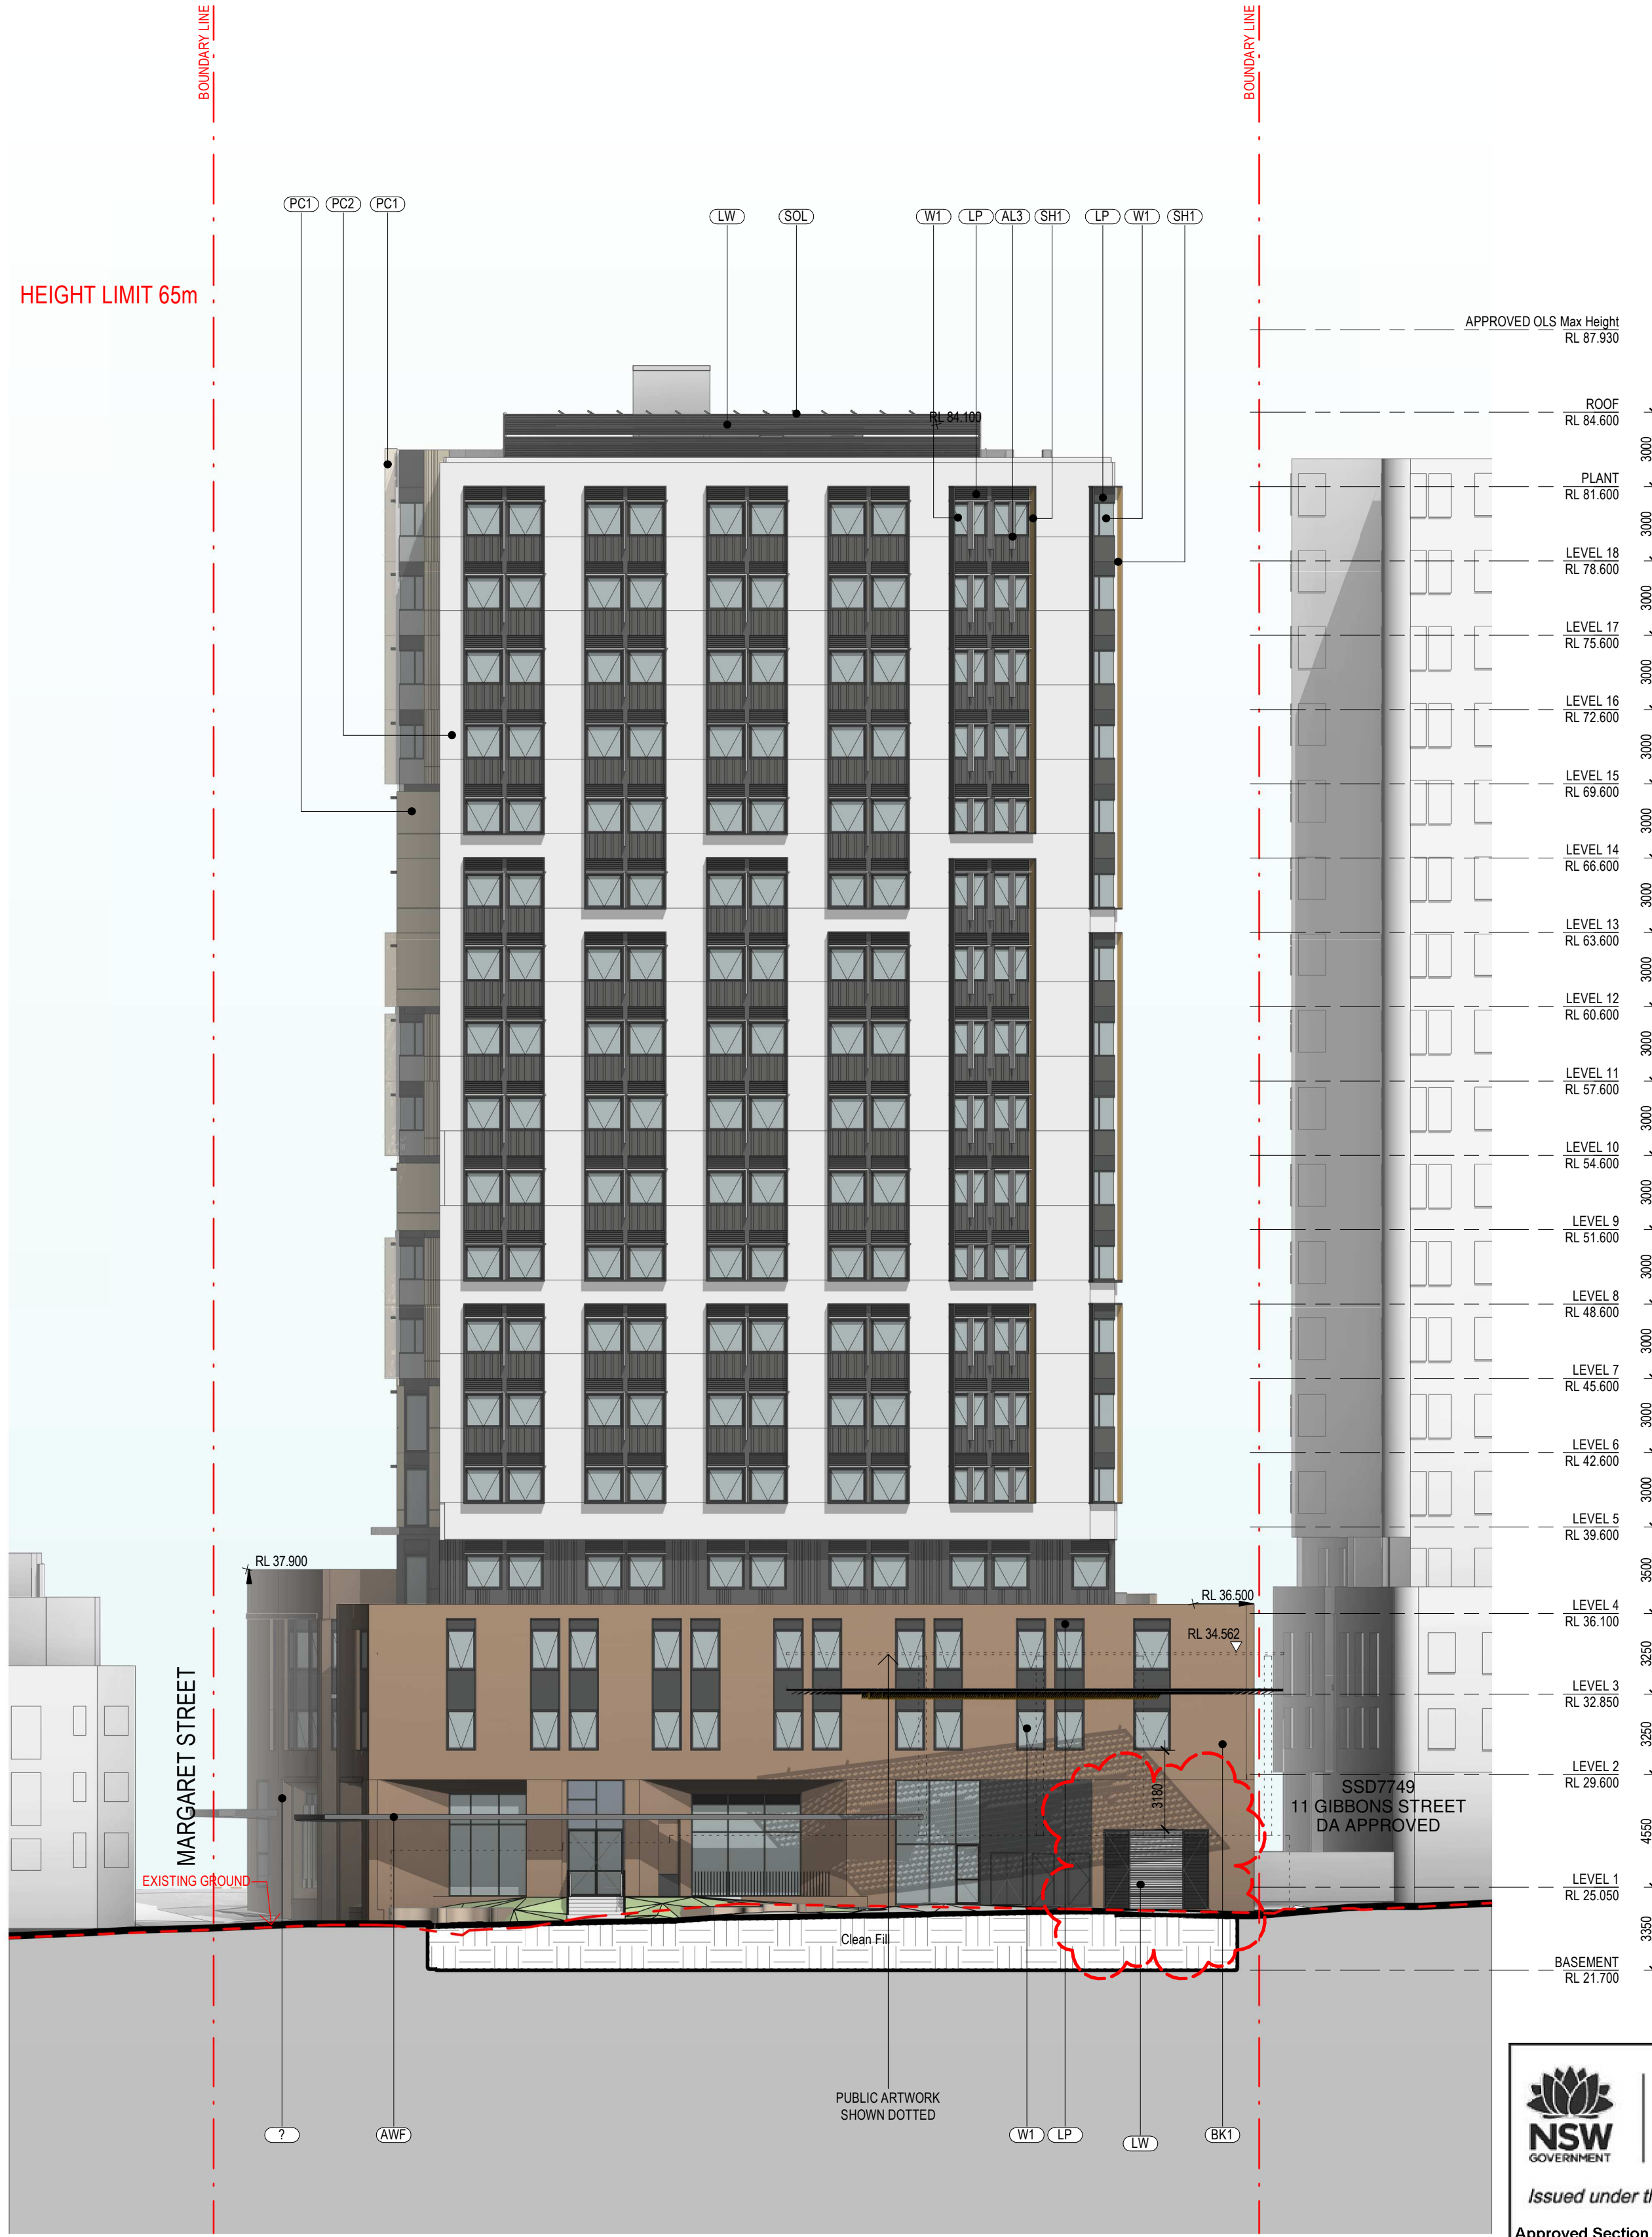

2 East Elevation

1 : 200

MATERIALS & FINISHES LEGEND

- AL1 - VERTICAL ALUMINIUM FIN 1
- AL2 - VERTICAL ALUMINIUM FIN 2
- AL3 - VERTICAL ALUMINIUM FIN 3
- AL4 - VERTICAL ALUMINIUM FIN 4
- AL5 - VERTICAL PERFORATED MESH SHADE
- AWF - FOOTPATH AWNING (MIN 3.2m ABOVE GROUND)
- AWT - TERRACE AWNING
- BAL 1 - STEEL BALUSTRADE
- BAL 2 - GLAZED BALUSTRADE
- BHP - BRICK HEADER PATTERN
- BK1 - BRICK CAVITY WALL 1
- BK2 - BRICK CAVITY WALL 2
- CBG - COLOUR BACK GLASS
- LP - LOUVRED PANEL
- LW - LOUVRED WALL WITH BUILT IN DOOR ACCESS
- PC1 - PRECAST CONCRETE PANEL TINT 1
- PC2 - PRECAST CONCRETE PANEL TINT 2
- PC3 - PRECAST CONCRETE PANEL TINT 3
- SH1 - HORIZONTAL SOLAR SHADING 1
- SH2 - HORIZONTAL SOLAR SHADING 2
- SH3 - HORIZONTAL SOLAR SHADING 3
- SH4 - HORIZONTAL PERFORATED MESH SHADE
- SOL - SOL PANELS
- SY - SHOPFRONT GLAZING SYSTEM TO STREET AND TERRACE LEVEL
- W1 - OPERABLE WINDOW FOR SOLE OCCUPANCY UNIT



**Planning,
Industry &
Environment**

Issued under the Environmental Planning and Assessment Act 1979

Approved Section 4.55 (1A) Modification Application

No: **SSD 9194 MOD 2**

Granted on **14 April 2021**

Signed: **M.W.**

Sheet No: **2 of 2**

Revisions No.	Date	Description	Ver	App'd
01	09.08.2018	Revision 1	SO	BM
02	10.01.2019	DA Issue	SO	BM
03	20.02.2019	Issue to Client for Information	SO	BM
04	25.03.2019	Final Issue to Consultants for preparation of reports	SO	BM
05	05.11.2019	Issue to Planner	SO	BM
06	11.11.2019	Issue to Planner	SO	BM
07	20.02.2020	Issue to Consultants	SO	BM
08	03.04.2020	Issue to CMA	SO	BM
09	05.06.2020	Issue to Client for Information	SO	BM
010	15.07.2020	RRRS Issue	SO	BM
011	04.02.21	SECTION 4.55 APPLICATION	WH	RP

Key

Client
The Trust Company Australia (Limited)
ATF WH Gibbons Trust

Architect

AJ+C
ALLEN JACK+COTTIER

79 Myrtle Street Chippendale NSW 2008 AUSTRALIA
ph +61 2 9311 8222 fx +61 2 9311 8200
ABN 53 003 782 250

Project

WEE HUR STUDENT HOUSING
13-23 Gibbons Street, Redfern

Proj. No. 18029

Drawing Title

**ELEVATION NORTH &
EAST**

Sheet Status

NOT FOR CONSTRUCTION

Scale

1 : 200 @A1

Drawing No.

DA3001 011

Issue

